
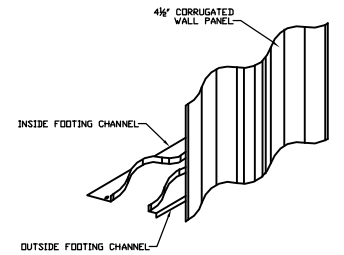
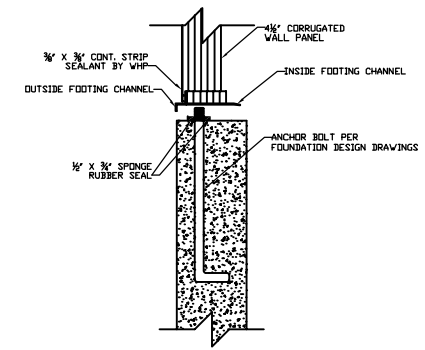
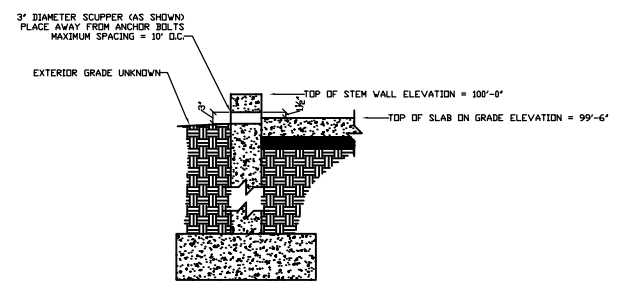
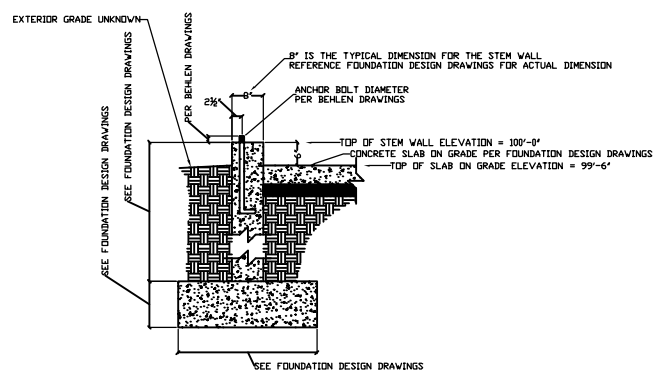


GENERAL NOTES


- 1) THIS INFORMATION CONFORMS TO ALL APPLICABLE STANDARDS FOR FIRE TRAINING SIMULATORS AT THE TIME OF PREPARATION.
- 2) THE ERECTION CONTRACTOR ASSUMES RESPONSIBILITY FOR ALL MATERIALS, AT THE TIME OF DELIVERY. THIS CONTRACTOR IS ALSO RESPONSIBLE TO ACCOUNT FOR ALL MATERIAL, AT TIME OF DELIVERY. IF THERE IS A DISCREPANCY IN THE MATERIAL DELIVERED, CONTACT WHP TRAININGTOWERS IMMEDIATELY IN ORDER TO MAKE PROPER ARRANGEMENTS TO PROVIDE THE NECESSARY MATERIAL.
- 3) THIS SET OF DRAWINGS IS INTENDED AS A CONCEPTUAL SET, PROVIDED FOR SECONDARY REFERENCE ONLY. REFER TO BEHLEN INDUSTRIES CONSTRUCTION DRAWINGS AND THE MISCELLANEOUS METALS DRAWINGS AS PRIMARY REFERENCE FOR EXACT MATERIAL DIMENSIONS, ERECTION, AND PROCEDURES.
- 4) THESE DRAWINGS, SPECIFICATIONS, IDEAS, DESIGNS, AND ARRANGEMENTS ARE AND SHALL REMAIN THE PROPERTY OF WHP TRAININGTOWERS AND NO PART THERE OF SHALL BE COPIED, REPRODUCED OR USED IN CONNECTION WITH ANY WORK OR PROJECT OTHER THAN THE SPECIFIC PROJECT FOR WHICH THEY HAVE BEEN PREPARED WITHOUT WRITTEN CONSENT FROM WHP TRAININGTOWERS.
- 5) WRITTEN DIMENSIONS ON THESE DRAWINGS SHALL TAKE PRECEDENCE OVER SCALED DIMENSIONS. INSTALLING CONTRACTORS OR OWNERS SHALL VERIFY AND BE RESPONSIBLE FOR ALL DIMENSIONS AND CONDITIONS ON THE JOB AND WHP TRAININGTOWERS SHALL BE NOTIFIED IMMEDIATELY OF ANY VARIATIONS OR DISCREPANCIES FROM THE DIMENSIONS AND CONDITIONS SHOWN BY THESE DRAWINGS. ANY FIELD CHANGES OR MODIFICATIONS TO EITHER THE STRUCTURE OR ADDITIVE COMPONENTS MUST BE REPORTED AND APPROVED BY WHP TRAININGTOWERS PRIOR TO PERFORMING ANY WORK.
- 6) MISCELLANEOUS FIELD CUTTING AND FITTING OF BOTH STRUCTURAL AS WELL AS LIGHT GAUGE FRAMING COMPONENTS WILL BE NECESSARY TO BE ABLE TO PERFORM STANDARD CONDITION AND REQUIREMENT FOR ERECTION OF THIS LIVE FIRE TRAINING SIMULATOR AND ITS COMPONENTS.
- 7) DOORS SHALL BE PAINTED 18 GA HOT-DIPPED GALVANIZED HOLLOW METAL SLABS WITH CONTINUOUSLY WELDED SEAMS. DOOR FRAMES SHALL BE 1" PAINTED 16 GA HOT-DIPPED GALVANIZED FRAMES. EACH EXTERIOR NON-BURN ROOM DOOR SHALL BE PROVIDED WITH (1) HEAVY-DUTY STAINLESS STEEL BALL BEARING HINGES, (1) COMMERCIAL GRADE KEYS, (2) DOOR MUTES, EACH INTERIOR NON-BURN ROOM DOOR SHALL BE PROVIDED WITH (3) HEAVY-DUTY STAINLESS STEEL BALL BEARING HINGES, (1) COMMERCIAL GRADE PASSAGE SET, AND (2) DOOR MUTES. EACH BURN ROOM DOOR SHALL BE PROVIDED WITH (3) HEAVY-DUTY STAINLESS STEEL BALL BEARING HINGES, (2) SPRING-TYPE CLOSING DEVICES, (1) DOOR PULL, (1) ADJUSTABLE BALL CATCH, AND (1) 8" LOCKABLE BARREL BOLT FOR USE IN SECURING THE BUILDING WHEN NOT IN USE. ANY DOUBLE DOORS SHALL BE PROVIDED WITH (1) METAL DISTINGERS. ALL DOOR FRAMES THAT DO NOT SIT ON THE CONCRETE STEM WALL SHALL EXTEND 6" FROM THE BOTTOM OF DOOR SLAB. ALL DOORS SHALL HAVE (1) HIGH-TEMP DOOR SWEEP INSTALLED ON THE OUTSIDE OF THE DOOR. THE DOOR SWEEP SHALL DRAG AGAINST THE FINISHED FLOOR LEVEL.
- 8) WINDOW CLOSURES SHALL BE PAINTED 12 GA HOT-DIPPED GALVANIZED SINGLE LEAVES WITH A 1" DEEP FRAME DESIGN. EACH NON-BURN ROOM CLOSURE ACCESSIBLE FROM THE GROUND SHALL BE PROVIDED WITH (1) STAINLESS STEEL CONTINUOUS HINGE, (1) SLAM LATCH, (1) KEYS LEVER ON THE EXTERIOR SIDE OF THE CLOSURE, AND (1) PASSAGE LEVER ON THE INTERIOR SIDE OF THE CLOSURE. EACH NON-BURN ROOM CLOSURE NOT ACCESSIBLE FROM THE GROUND SHALL BE PROVIDED WITH (1) STAINLESS STEEL CONTINUOUS HINGE, (1) SLAM LATCH, (1) PASSAGE LEVER ON THE EXTERIOR SIDE OF THE CLOSURE, AND (1) PASSAGE LEVER ON THE INTERIOR SIDE OF THE CLOSURE. EACH BURN ROOM CLOSURE SHALL BE PROVIDED WITH ONE OF THE ABOVE HARDWARE SETS AND SHALL INCLUDE (3) "PADGENT" MOUNTING CHANNELS WELDED ON THE INTERIOR SIDE OF THE FRAME. ALL CLOSURES SHALL BE INSTALLED WITH EQUAL SPACING BETWEEN THE FRAME OPENING AND THE CLOSURE PAN. ALL SILL ELEVATIONS SHALL BE 42" ABOVE FINISHED FLOOR ELEVATION.
- 9) FLOOR DECKS ABOVE GRADE SHALL BE CONCRETE OVER GALVANIZED 1.5" "C" DECK FASTENED DIRECTLY TO FLOOR JOISTS USING SELF-DRILLING/SELF-THREADING TEK SCREW FASTENERS AT 6" O.C. INCREMENTS. ALL FLOOR DECKS SHALL REQUIRE FIELD CUTTING AND FITTING AS REQUIRED TO ACCOMMODATE THE BUILDING CONFIGURATION. CONCRETE FILL SHALL BE 4" IN DEPTH. CONCRETE SHALL BE A SMALL AGGREGATE CONCRETE WITH FIBER MESH REINFORCING. CONCRETE SHALL BE PITCHED TO EXTERIOR WALLS AND DOOR OPENINGS. FINISH SHALL BE A LIGHT BROOM FINISH. (CONCRETE FILL BY OTHERS)
- 10) ALL CORRUGATED ROOF AND WALL PANELS ARE TO BE PREFINISHED IN ONE OF 13 STANDARD COLORS. COMPOUND CORRUGATED WALL PANELS ARE 3'-5" WIDE AND 4 1/2" DEEP. COMPOUND CORRUGATED ROOF PANELS ARE TO BE 3'-5" WIDE AND 7 1/2" DEEP. ALL WALL AND ROOF PANELS ARE TO BE BOLTED AT 6" O.C. INCREMENTS UTILIZING 3/8" DIAMETER BOLT FASTENERS PROVIDED IN A COLOR TO MATCH THE WALL OR ROOF PANEL COLOR.
- 11) ALL INTERIOR WALL PARTITIONS SHALL BE CONSTRUCTED OF 4 1/2" X 18 GA GALVANIZED METAL STUDS AT 24" O.C. AND 4 1/2" X 18 GA GALVANIZED METAL TRACK. ALL SIDES OF INTERIOR PARTITIONS NOT RECEIVING BURN ROOM PANELS SHALL RECEIVE 18 GA GALVANIZED SHEETING FASTENED WITH #8 X 3/8" LOW PROFILE TEK SCREWS AT 12" O.C.

CONCEPTUAL FOUNDATION LAYOUT
NOT TO SCALE

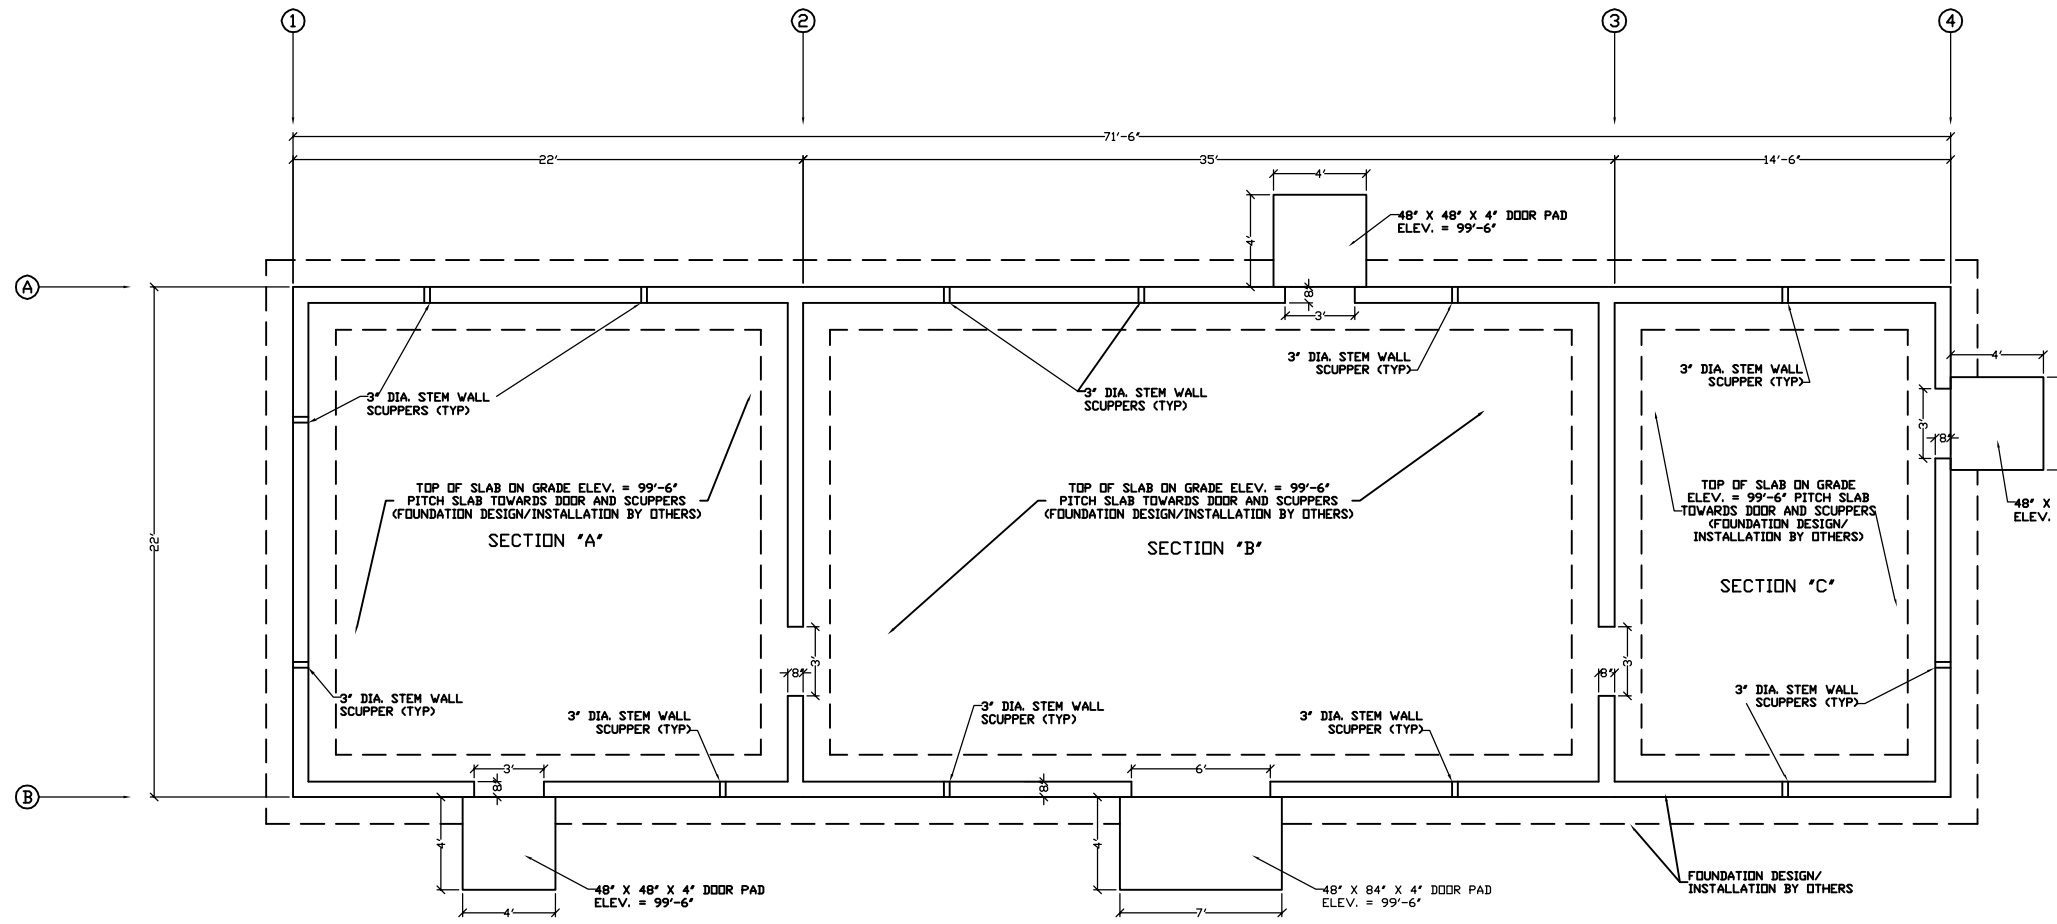

DESIGN LOADS

ROOF LOAD	-- 100 PSF
FLOOR LOAD	-- 100 PSF
ATTIC LOAD	-- 100 PSF
WIND LOAD	-- -- MPH
WIND EXPOSURE	-- --

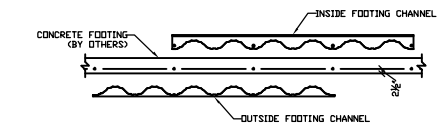

5TH ALARM - FIVE STORY
FIRE TRAINING SIMULATOR

FIRE DEPARTMENT TRAINING SIMULATOR

THIS INFORMATION CONFORMS TO ALL APPLICABLE STANDARDS FOR THE TRAINING SIMULATORS AT THE TIME OF REVISION.

THE ERECTION CONTRACTOR ASSUMES RESPONSIBILITY FOR ALL MATERIALS, AT TIME OF DELIVERY. THIS CONTRACTOR IS ALSO RESPONSIBLE TO ACCOUNT FOR ALL MATERIAL, AT TIME OF DELIVERY. IF THERE IS A DISCREPANCY IN THE MATERIAL DELIVERED, CONTACT WHP TRAININGTOWERS IMMEDIATELY IN ORDER TO MAKE PROPER ARRANGEMENTS TO PROVIDE THE NECESSARY MATERIAL.


THIS SET OF DRAWINGS IS INTENDED AS A CONCEPTUAL SET, PROVIDED FOR SECONDARY REFERENCE ONLY. REFER TO BEHLEN INDUSTRIES CONSTRUCTION DRAWINGS AND THE MISCELLANEOUS METALS DRAWINGS AS PRIMARY REFERENCE FOR EXACT MATERIAL DIMENSIONS, ERECTION, AND PROCEDURES.

THESE DRAWINGS, SPECIFICATIONS, IDEAS, DESIGNS, AND ARRANGEMENTS ARE AND SHALL REMAIN THE PROPERTY OF WHP TRAININGTOWERS AND NO PART THERE OF SHALL BE COPIED, REPRODUCED, OR USED IN CONNECTION WITH ANY WORK OR PROJECT OTHER THAN THE SPECIFIC PROJECT FOR WHICH THEY HAVE BEEN PREPARED WITHOUT WRITTEN CONSENT OF WHP TRAININGTOWERS.


PROJECT NUMBER:	00-W-000	REVISION DATES:	
DRAWN BY:	PK 2		
REVIEWED BY:	PK 3		
PRINT DATE:	00-00-00		

FOUNDATION PLAN

WHP TRAININGTOWERS.COM
A DIV. OF J.S.C. INC.
9121 BOND OVERLAND PARK, KS 66214
TEL 913-365-3663 FAX: 913-365-7078
TOLL FREE 1-800-351-2525 www.trainingtowers.com

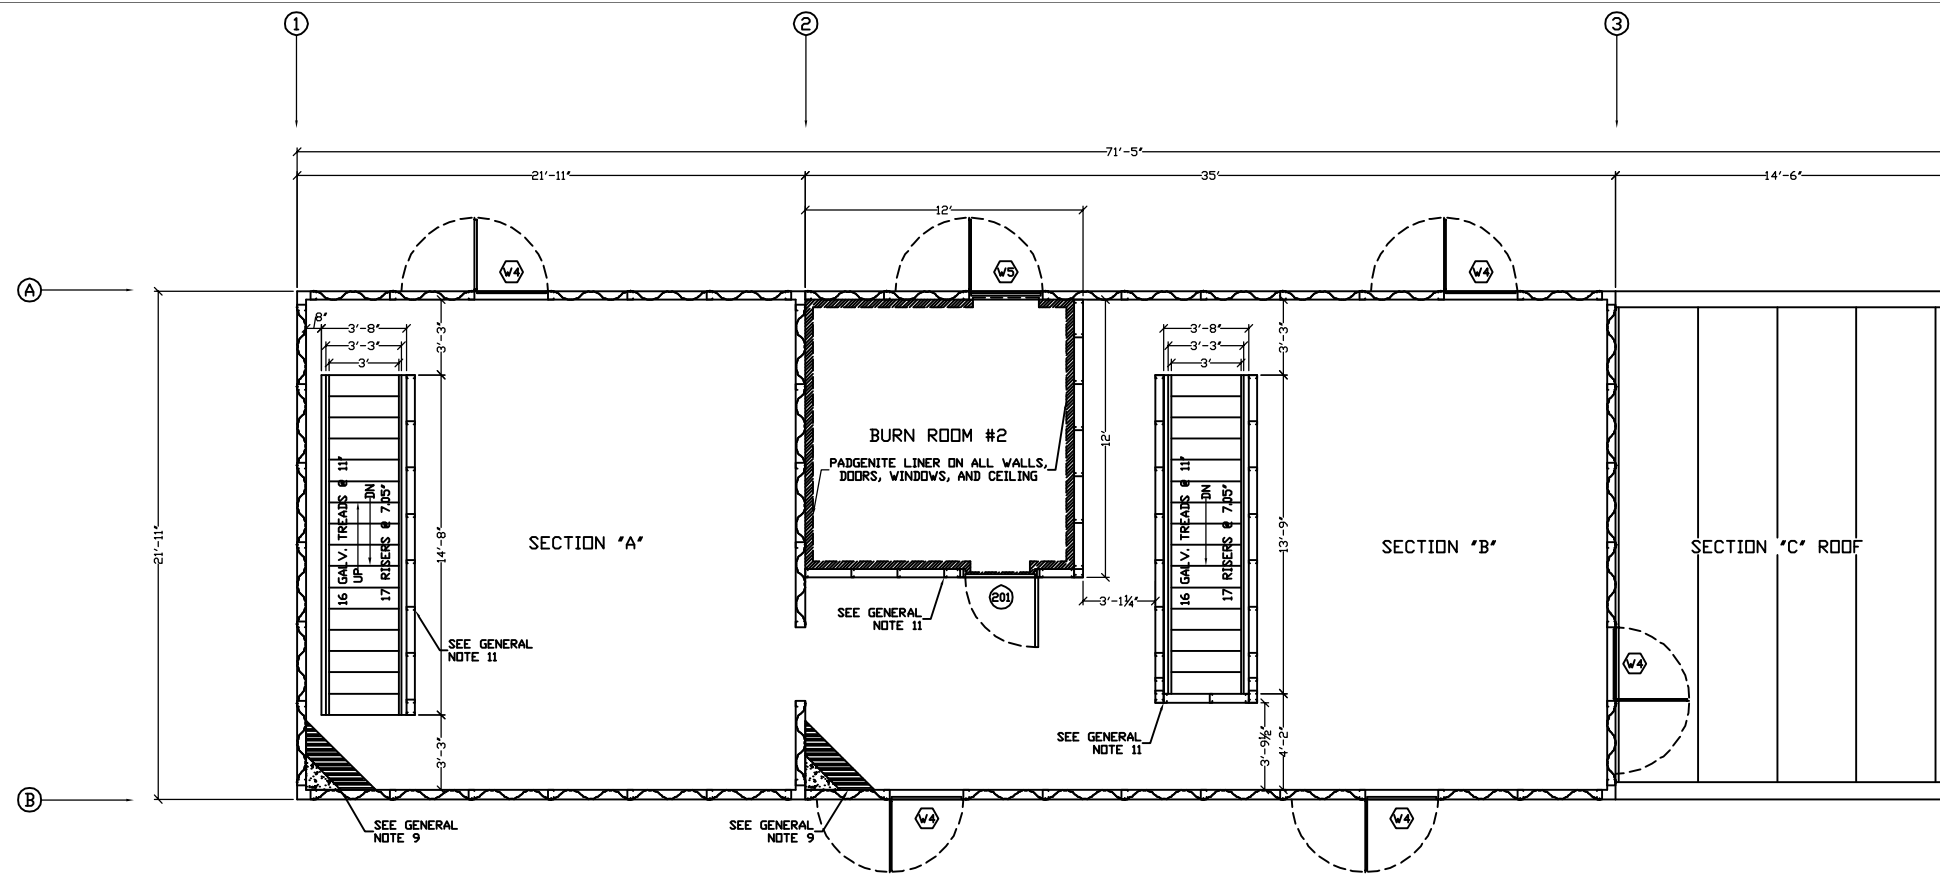

TOWER AND RESIDENTIAL 2ND FLOOR PLAN AND ANNEX ROOF PLAN
NOT TO SCALE

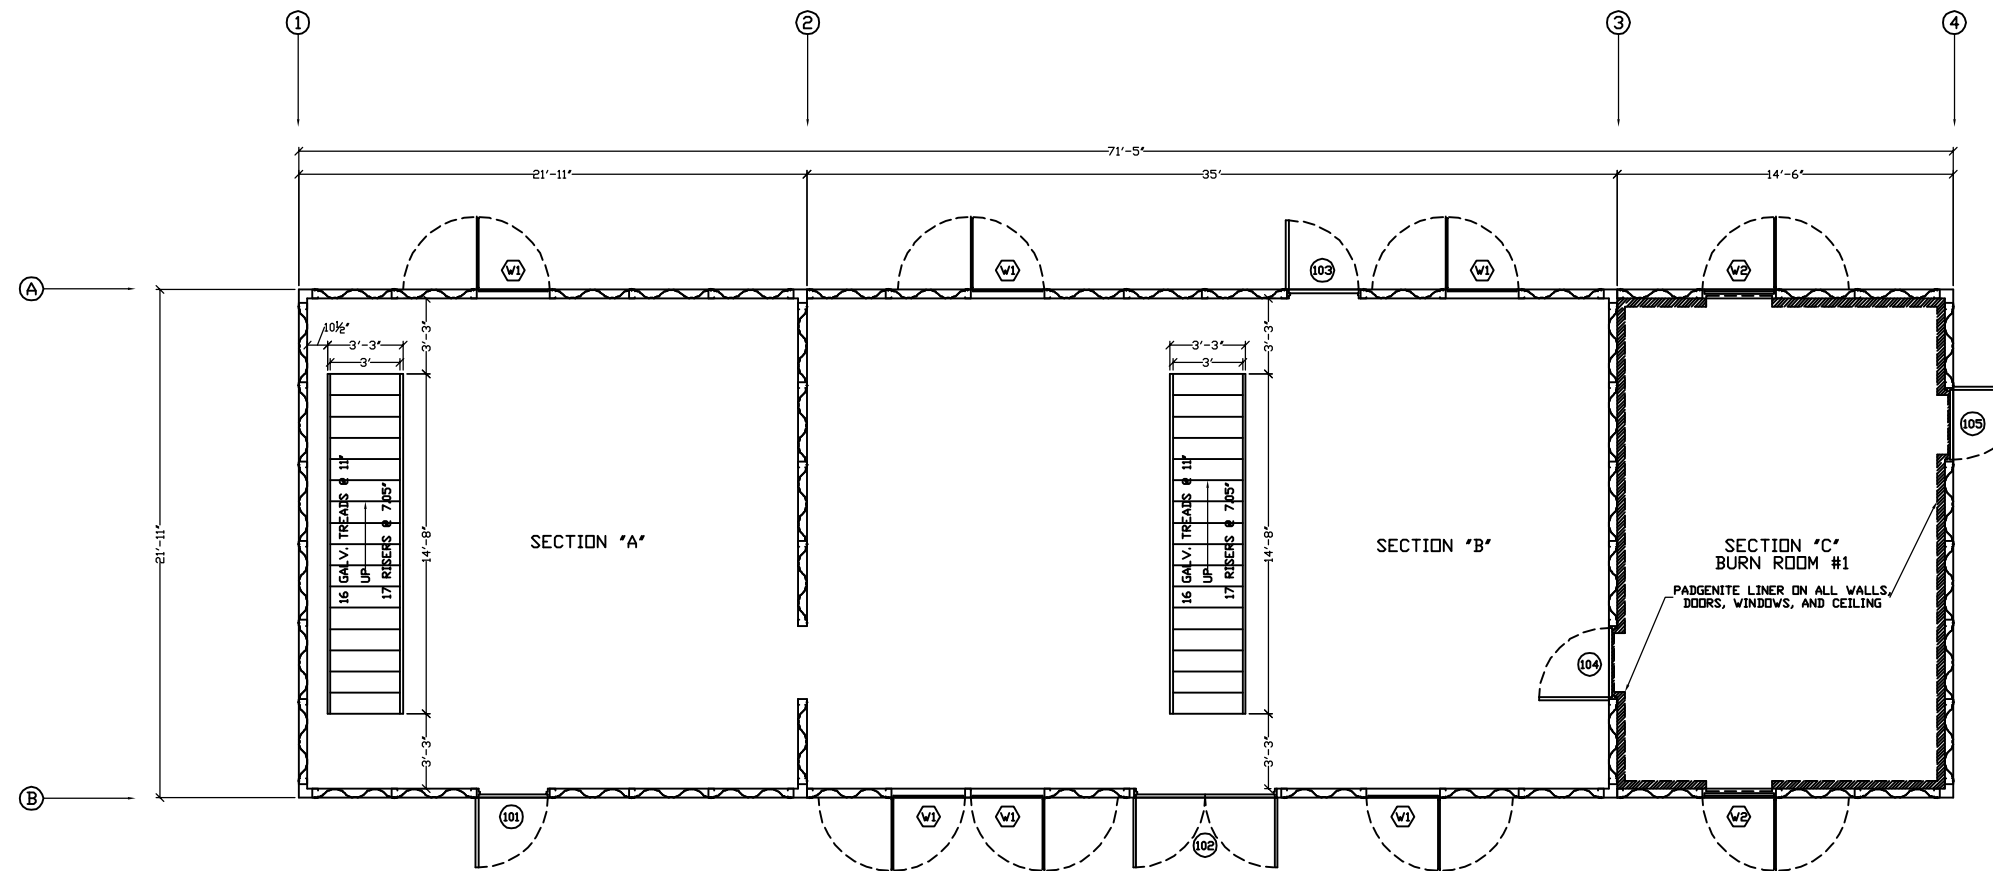

TOWER, RESIDENTIAL, AND ANNEX 1ST FLOOR PLAN
NOT TO SCALE

5TH ALARM - FIVE STORY
FIRE TRAINING SIMULATOR

FIRE DEPARTMENT TRAINING SIMULATOR

THIS INFORMATION CONFORMS TO ALL APPLICABLE STANDARDS FOR THE TRAINING SIMULATOR AT THE TIME OF REVISION.

THE DESIGN CONTRACTOR ASSUMES RESPONSIBILITY FOR ALL MATERIALS, AT THE TIME OF DELIVERY. THIS CONTRACTOR IS ALSO RESPONSIBLE TO ACCOUNT FOR ALL MATERIALS, AT THE TIME OF DELIVERY. IF THERE IS A DISCREPANCY IN THE MATERIALS, CONTACT THE SUPPLIER IMMEDIATELY IN ORDER TO MAKE PROPER ARRANGEMENTS TO PROVIDE THE NECESSARY MATERIAL.

THIS SET OF DRAWINGS IS INTENDED AS A CONCEPTUAL SET, PROVIDED FOR SECONDARY REFERENCE ONLY. REFER TO DESIGN INDUSTRIES CONSTRUCTION DRAWINGS AND THE BIDDING/LETTER SETS DRAWINGS AS PRIMARY REFERENCE FOR EXACT MATERIAL DIMENSIONS, DECIMALS, AND PROCEDURES.

THESE DIMENSIONS, SPECIFICATIONS, MATERIALS, AND FINISHES ARE AND SHALL REMAIN THE PROPERTY OF DESIGN INDUSTRIES AND NO PART THEREOF SHALL BE COPIED, REPRODUCED, OR USED IN CONNECTION WITH ANY OTHER PROJECT OTHER THAN THE SPECIFIC PROJECT FOR WHICH THEY HAVE BEEN PREPARED WITHOUT WRITTEN CONSENT OF DESIGN INDUSTRIES.

PROJECT NUMBER:	00-W-000	REVISION DATES:
PROJECT DIRECTOR:	PK 2	
DRAWN BY:	PK 3	
REVIEWED BY:	PK 4	
PRINT DATE:	00-00-00	

FIRST FLOOR AND
SECOND FLOOR PLANS


www.trainingtowers.com

A DIV. OF J.S.C. INC.


9121 BOND OVERLAND PARK, KS 66214

TEL 913-365-3663 FAX: 913-365-7078


TOLL FREE 1-800-351-2525 www.trainingtowers.com

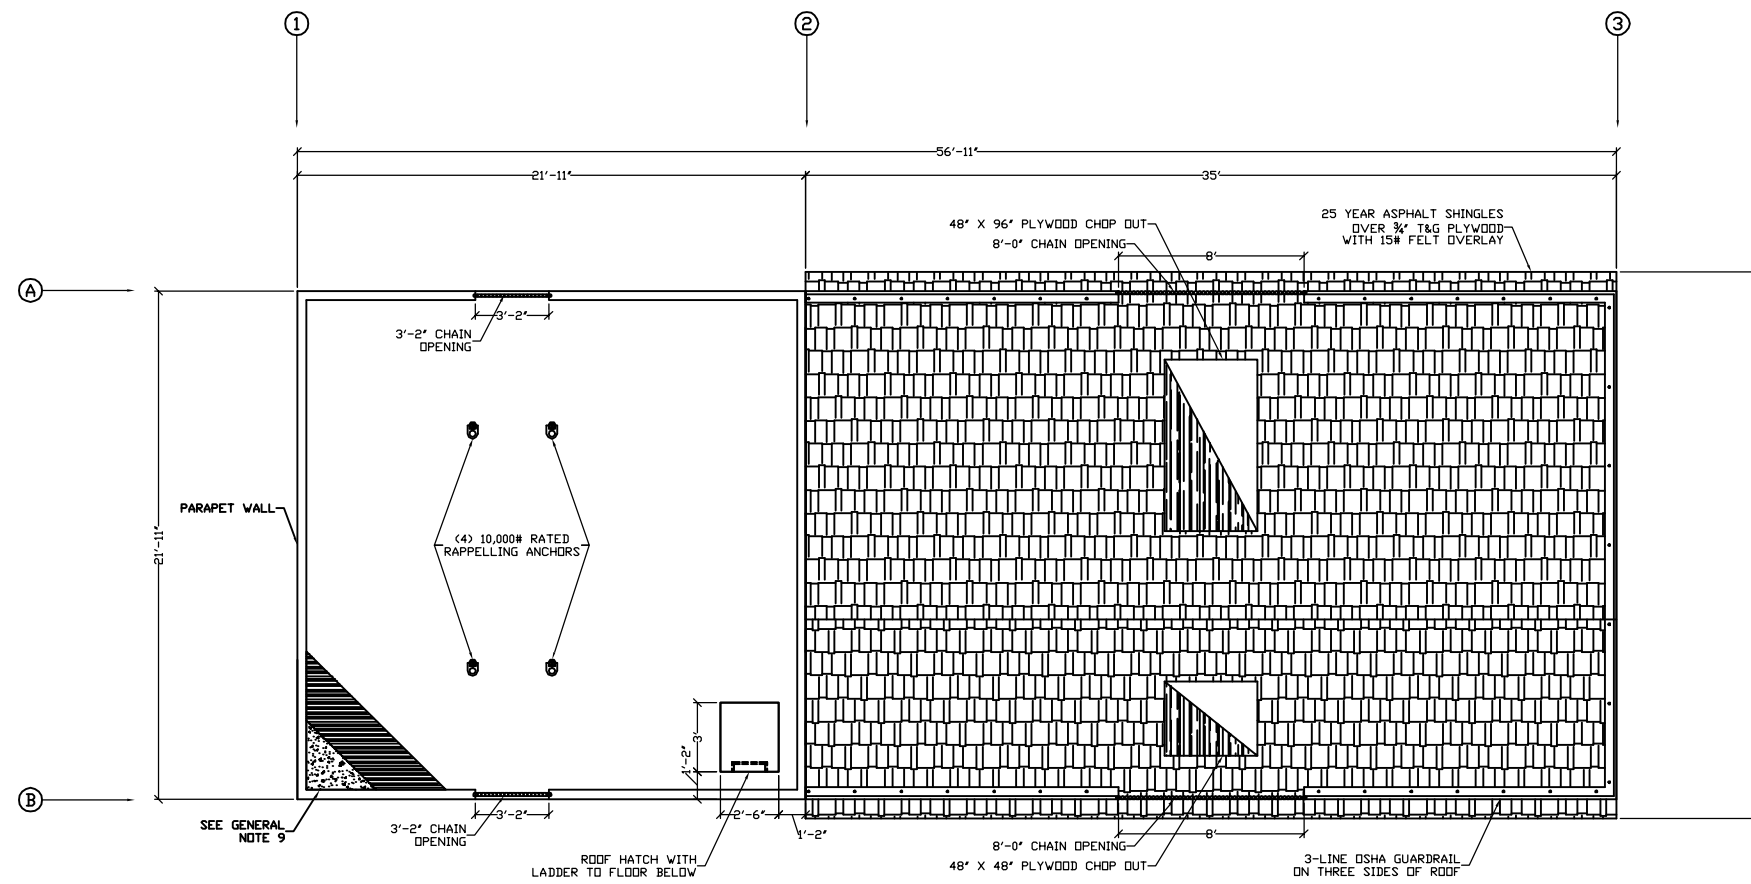


TOWER AND RESIDENTIAL ROOF PLAN
NOT TO SCALE

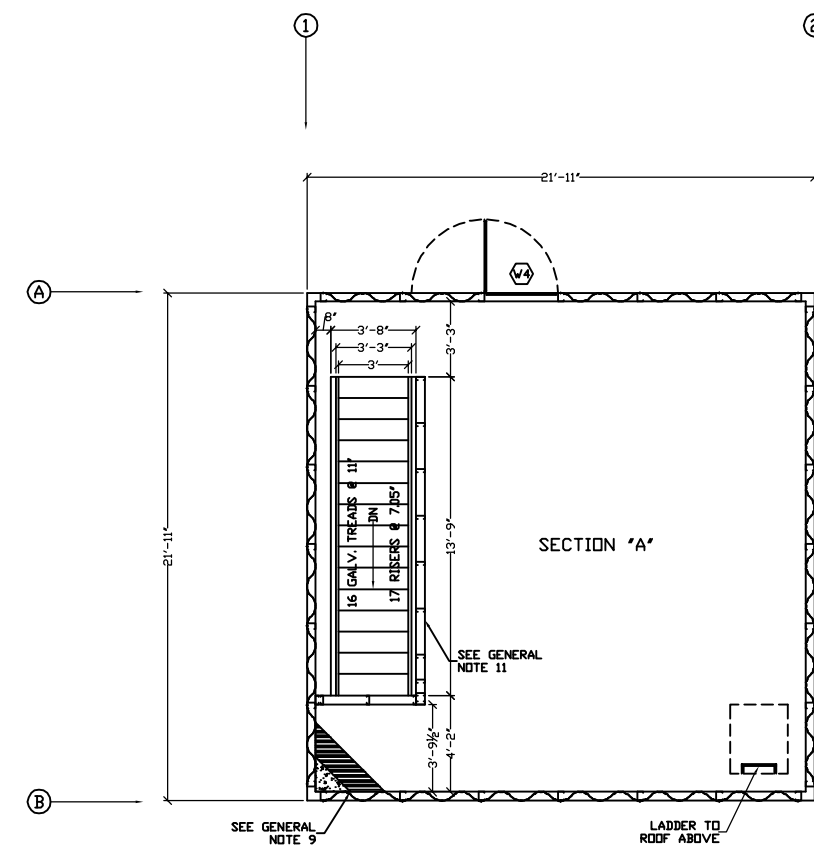

TOWER 5TH FLOOR PLAN
NOT TO SCALE

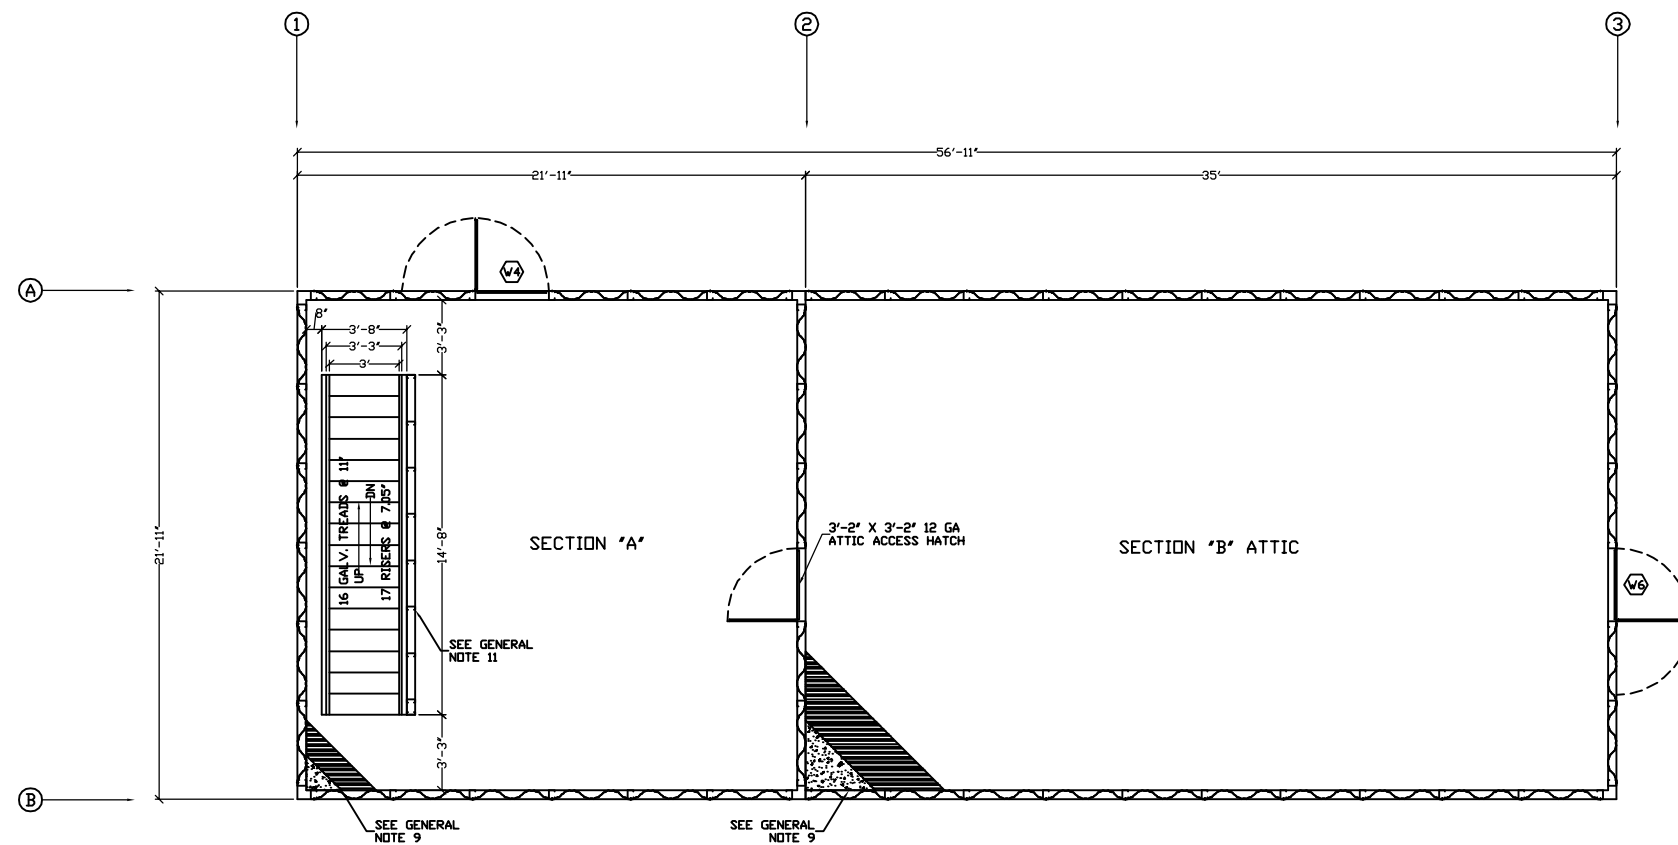

TOWER 3RD FLOOR PLAN AND RESIDENTIAL ATTIC PLAN
NOT TO SCALE

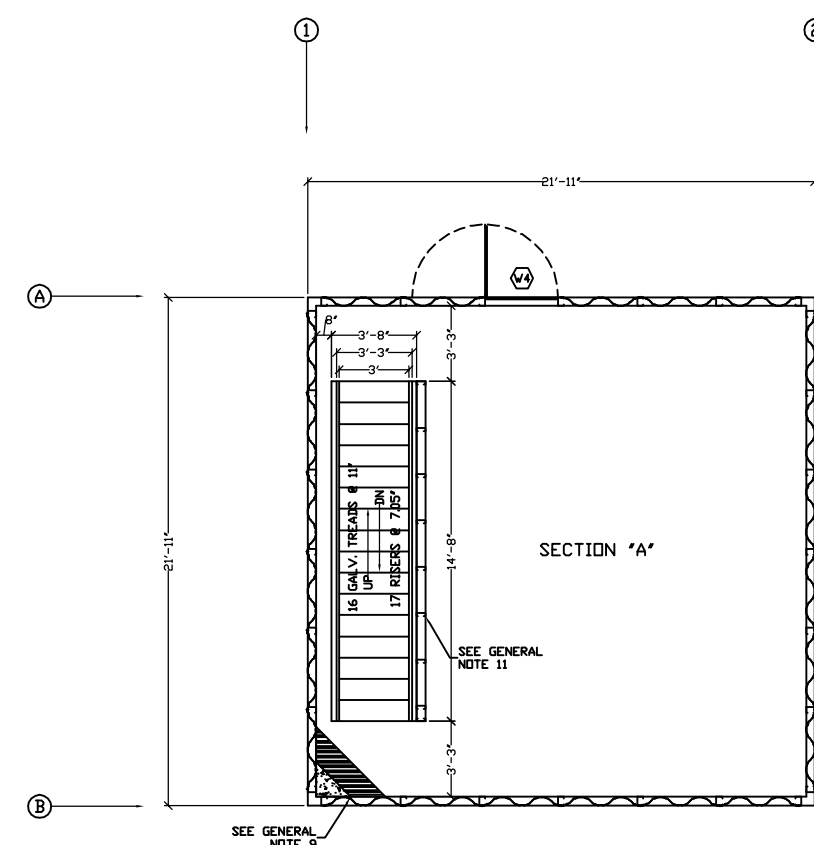

TOWER 4TH FLOOR PLAN
NOT TO SCALE

5TH ALARM - FIVE STORY
FIRE TRAINING SIMULATOR

FIRE DEPARTMENT TRAINING SIMULATOR

THIS INFORMATION CONFORMS TO ALL APPLICABLE
STANDARDS FOR THE TRAINING SIMULATORS AT THE TIME
OF REVISION.

THE ERECTOR CONTRACTOR ASSUMES RESPONSIBILITY FOR
ALL MATERIALS, AT TIME OF DELIVERY. THIS CONTRACTOR
IS ALSO RESPONSIBLE TO ACCOUNT FOR ALL MATERIALS, AT
TIME OF DELIVERY. IF THERE IS A DISCREPANCY IN THE
MATERIAL RECEIVED, CONTACT WMP TRANINGTOWERS
IMMEDIATELY IN ORDER TO MAKE PROPER ARRANGEMENTS
TO PROVIDE THE NECESSARY MATERIAL.

THIS SET OF DRAWINGS IS INTENDED AS A CONCEPTUAL
SET, PROVIDED FOR SECONDARY REFERENCE ONLY. REFER
TO BUILDER INDUSTRIES CONSTRUCTION DRAWINGS AND THE
BIDDING/RECALL DRAWINGS AS PRIMARY REFERENCE
FOR EXACT MATERIAL DIMENSIONS, DECIMALS, AND
PROCEDURES.


THESE DIMENSIONS, SPECIFICATIONS, RECALL, DECIMALS, AND
PROCEDURES ARE AND SHALL REMAIN THE PROPERTY OF
WMP TRANINGTOWERS AND NO PART THERE OF SHALL BE
COPIED, REPRODUCED, OR USED IN CONNECTION WITH ANY
OTHER PROJECT OTHER THAN THE SPECIFIC PROJECT FOR
WHICH THEY HAVE BEEN PREPARED WITHOUT WRITTEN
CONSENT OF WMP TRANINGTOWERS.

PROJECT NUMBER:	00-W-000	REVISION DATES:
PROJECT ERECTOR:	JPK 2	
DRAWN BY:	JP 3	
REVIEWED BY:		
PRINT DATE:	00-00-00	4


THIRD FLOOR,
FOURTH FLOOR, FIFTH FLOOR,
AND TOWER ROOF PLANS

www.trainingtowers.com

A DIV. OF J.S.C. INC
9121 BOND OVERLAND PARK, KS 66214
TEL 913-365-3663 FAX: 913-365-7078
TOLL FREE 1-800-351-2525 www.trainingtowers.com

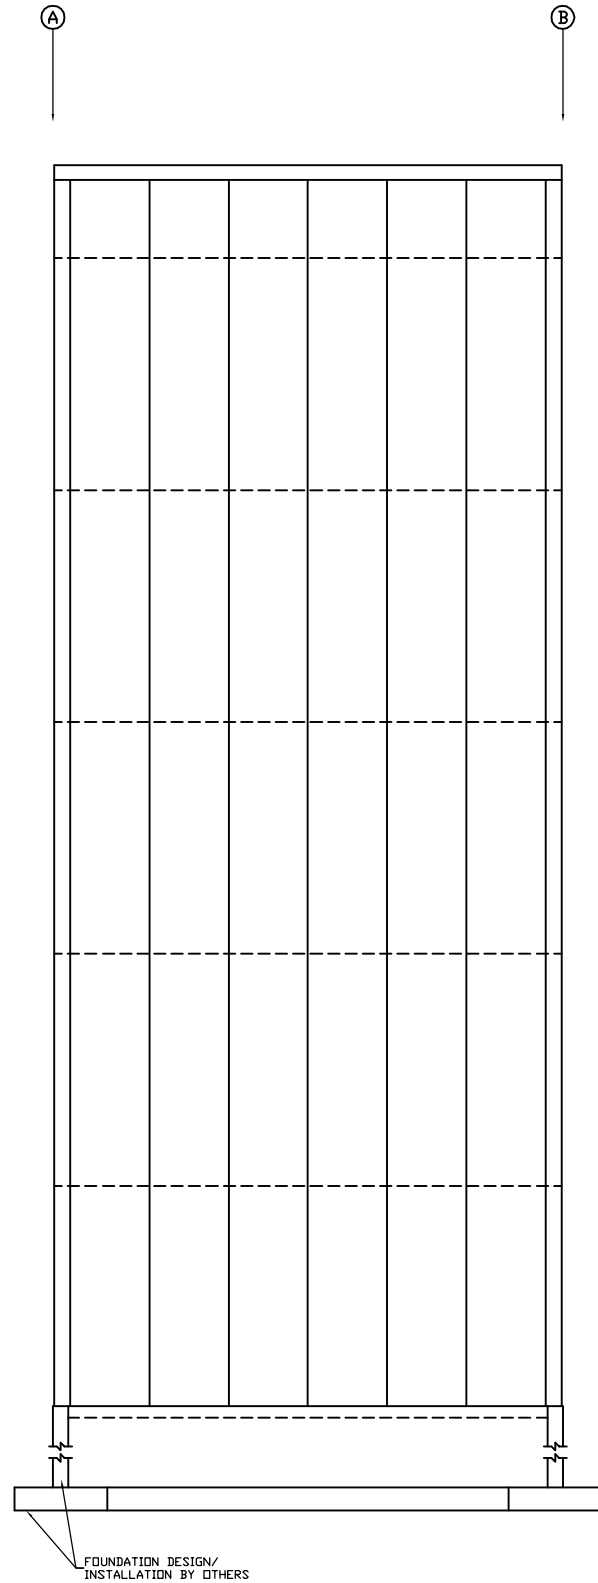

LEFT SIDE ELEVATION
NOT TO SCALE

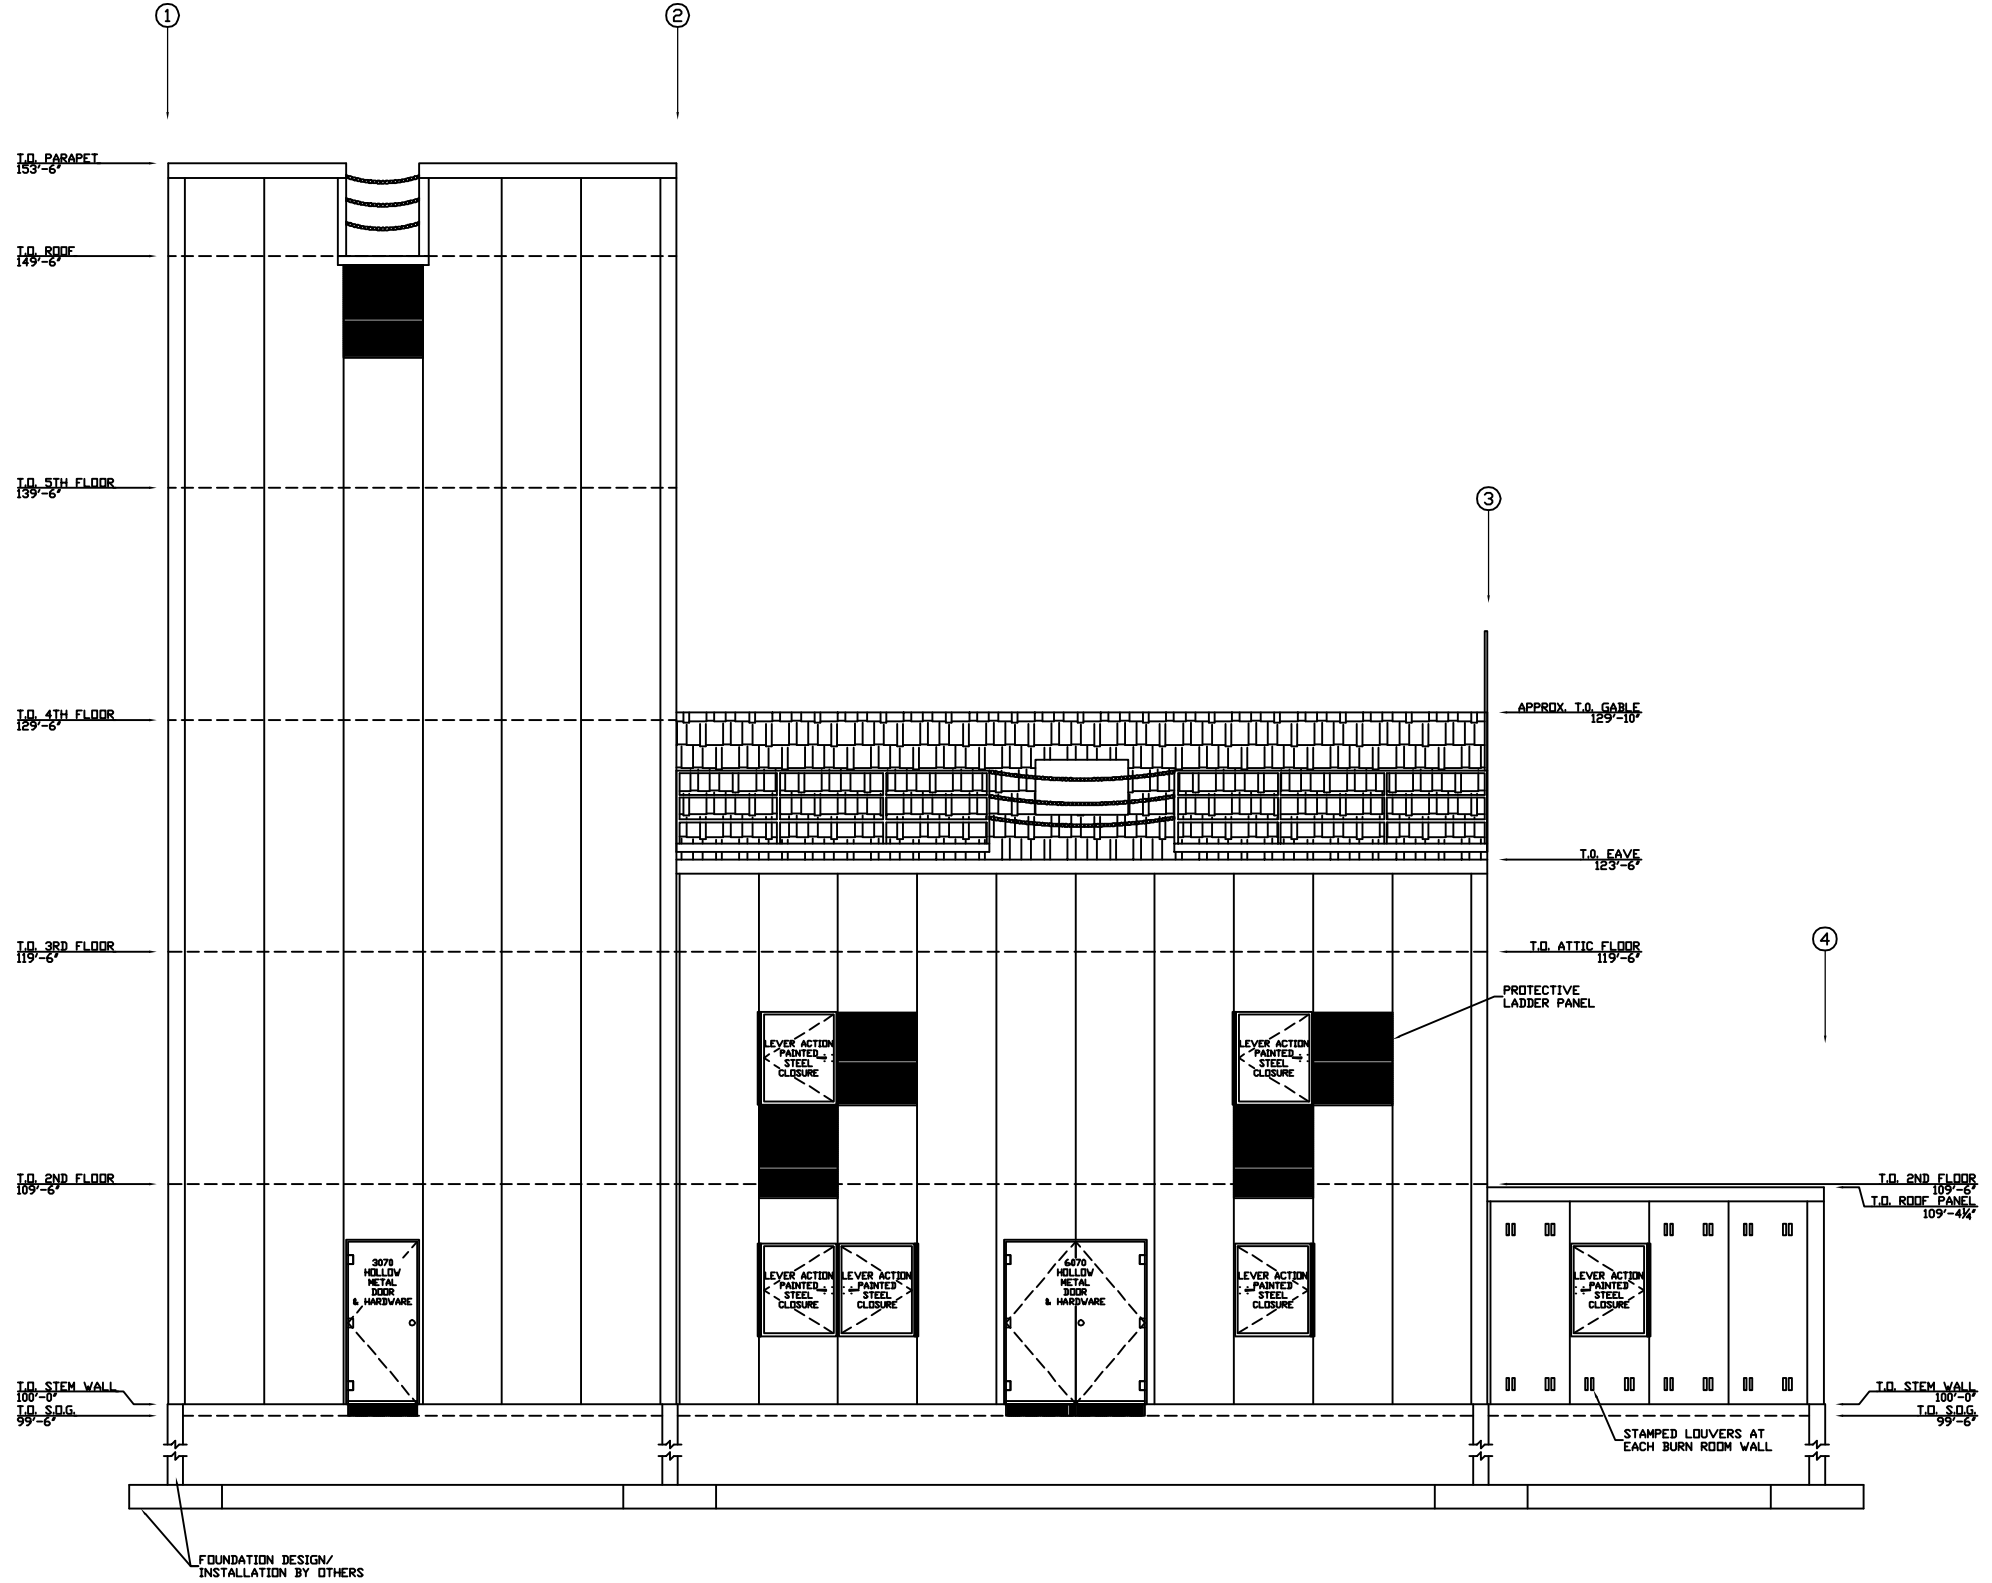

FRONT SIDE ELEVATION
NOT TO SCALE

**5TH ALARM - FIVE STORY
FIRE TRAINING SIMULATOR**


FIRE DEPARTMENT TRAINING SIMULATOR

THIS INFORMATION CONFORMS TO ALL APPLICABLE STANDARDS FOR THE TRAINING SIMULATORS AT THE TIME OF REVISION.
 THE DESIGN CONTRACTOR ASSUMES RESPONSIBILITY FOR ALL MATERIALS, AT THE TIME OF DELIVERY. THIS CONTRACTOR IS ALSO RESPONSIBLE TO ACCOUNT FOR ALL MATERIALS, AT THE TIME OF DELIVERY. IF THERE IS A DISCREPANCY IN THE MATERIAL DELIVERED, CONTACT THE MANUFACTURER IMMEDIATELY IN ORDER TO MAKE PROPER ARRANGEMENTS TO RECEIVE THE CORRECT MATERIAL.
 THIS SET OF DRAWINGS IS INTENDED AS A CONCEPTUAL SET, PROVIDED FOR SECONDARY REFERENCE ONLY. REFER TO BURNER INDUSTRIES CONSTRUCTION DRAWINGS AND THE BURNER INDUSTRIES BURNER DRAWINGS AS PRIMARY REFERENCE FOR EXACT MATERIAL DIMENSIONS, DECORAL AND PROCEDURES.
 THESE DIMENSIONS, SPECIFICATIONS, HEAD, DESIGN, AND FINISHES ARE AND SHALL REMAIN THE PROPERTY OF BURNER INDUSTRIES AND NO PART THERE OF SHALL BE COPIED, REPRODUCED, OR USED IN CONNECTION WITH ANY OTHER PROJECT OTHER THAN THE SPECIFIC PROJECT FOR WHICH THEY HAVE BEEN PREPARED WITHOUT WRITTEN CONSENT OF BURNER INDUSTRIES.


PROJECT NUMBER:	00-W-000	REVISION DATES:
DRAWN BY:	JPK	1
REVISION BY:	JP	2
PRINT DATE:	00-00-00	3
		4

FRONT SIDE AND LEFT SIDE ELEVATIONS

www.trainingtowers.com
 A DIV. OF J.S.C. INC.
 9121 BOND OVERLAND PARK, KS 66214
 TEL: 913-365-3663 FAX: 913-365-7078
 TOLL FREE 1-800-351-2525 www.trainingtowers.com

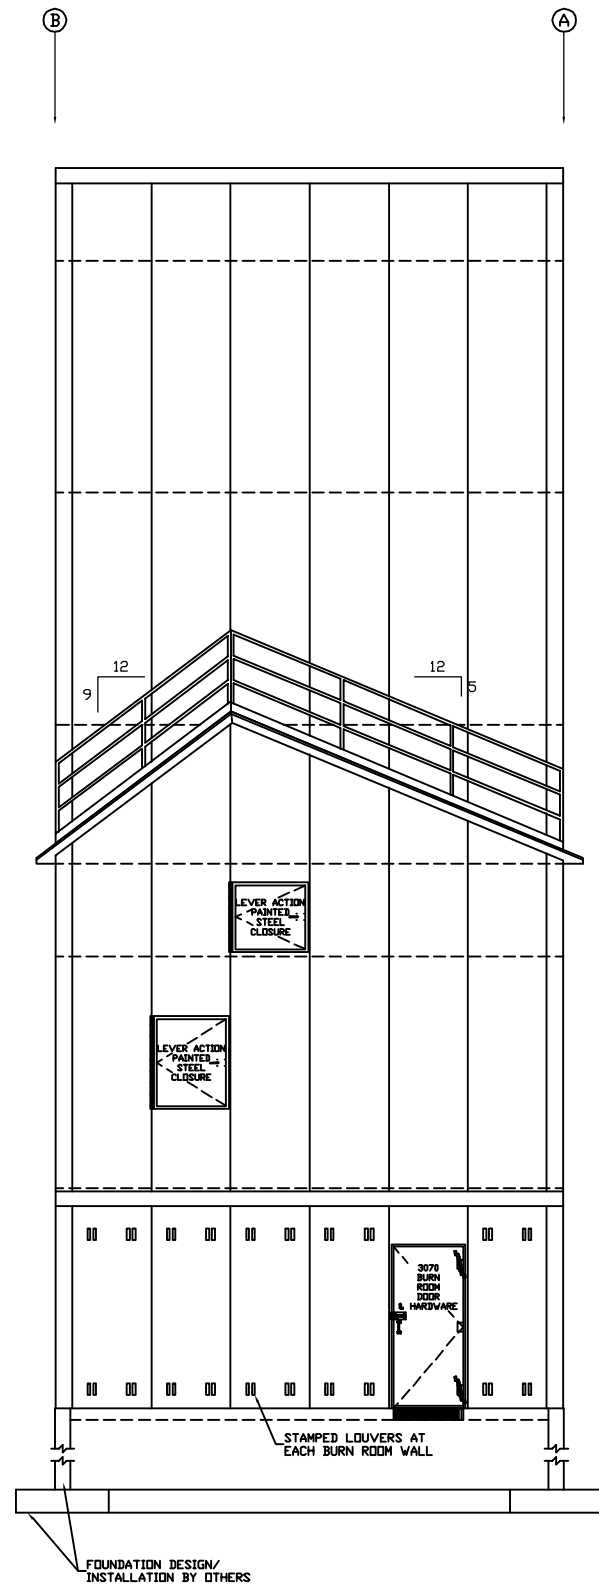

RIGHT SIDE ELEVATION
NOT TO SCALE

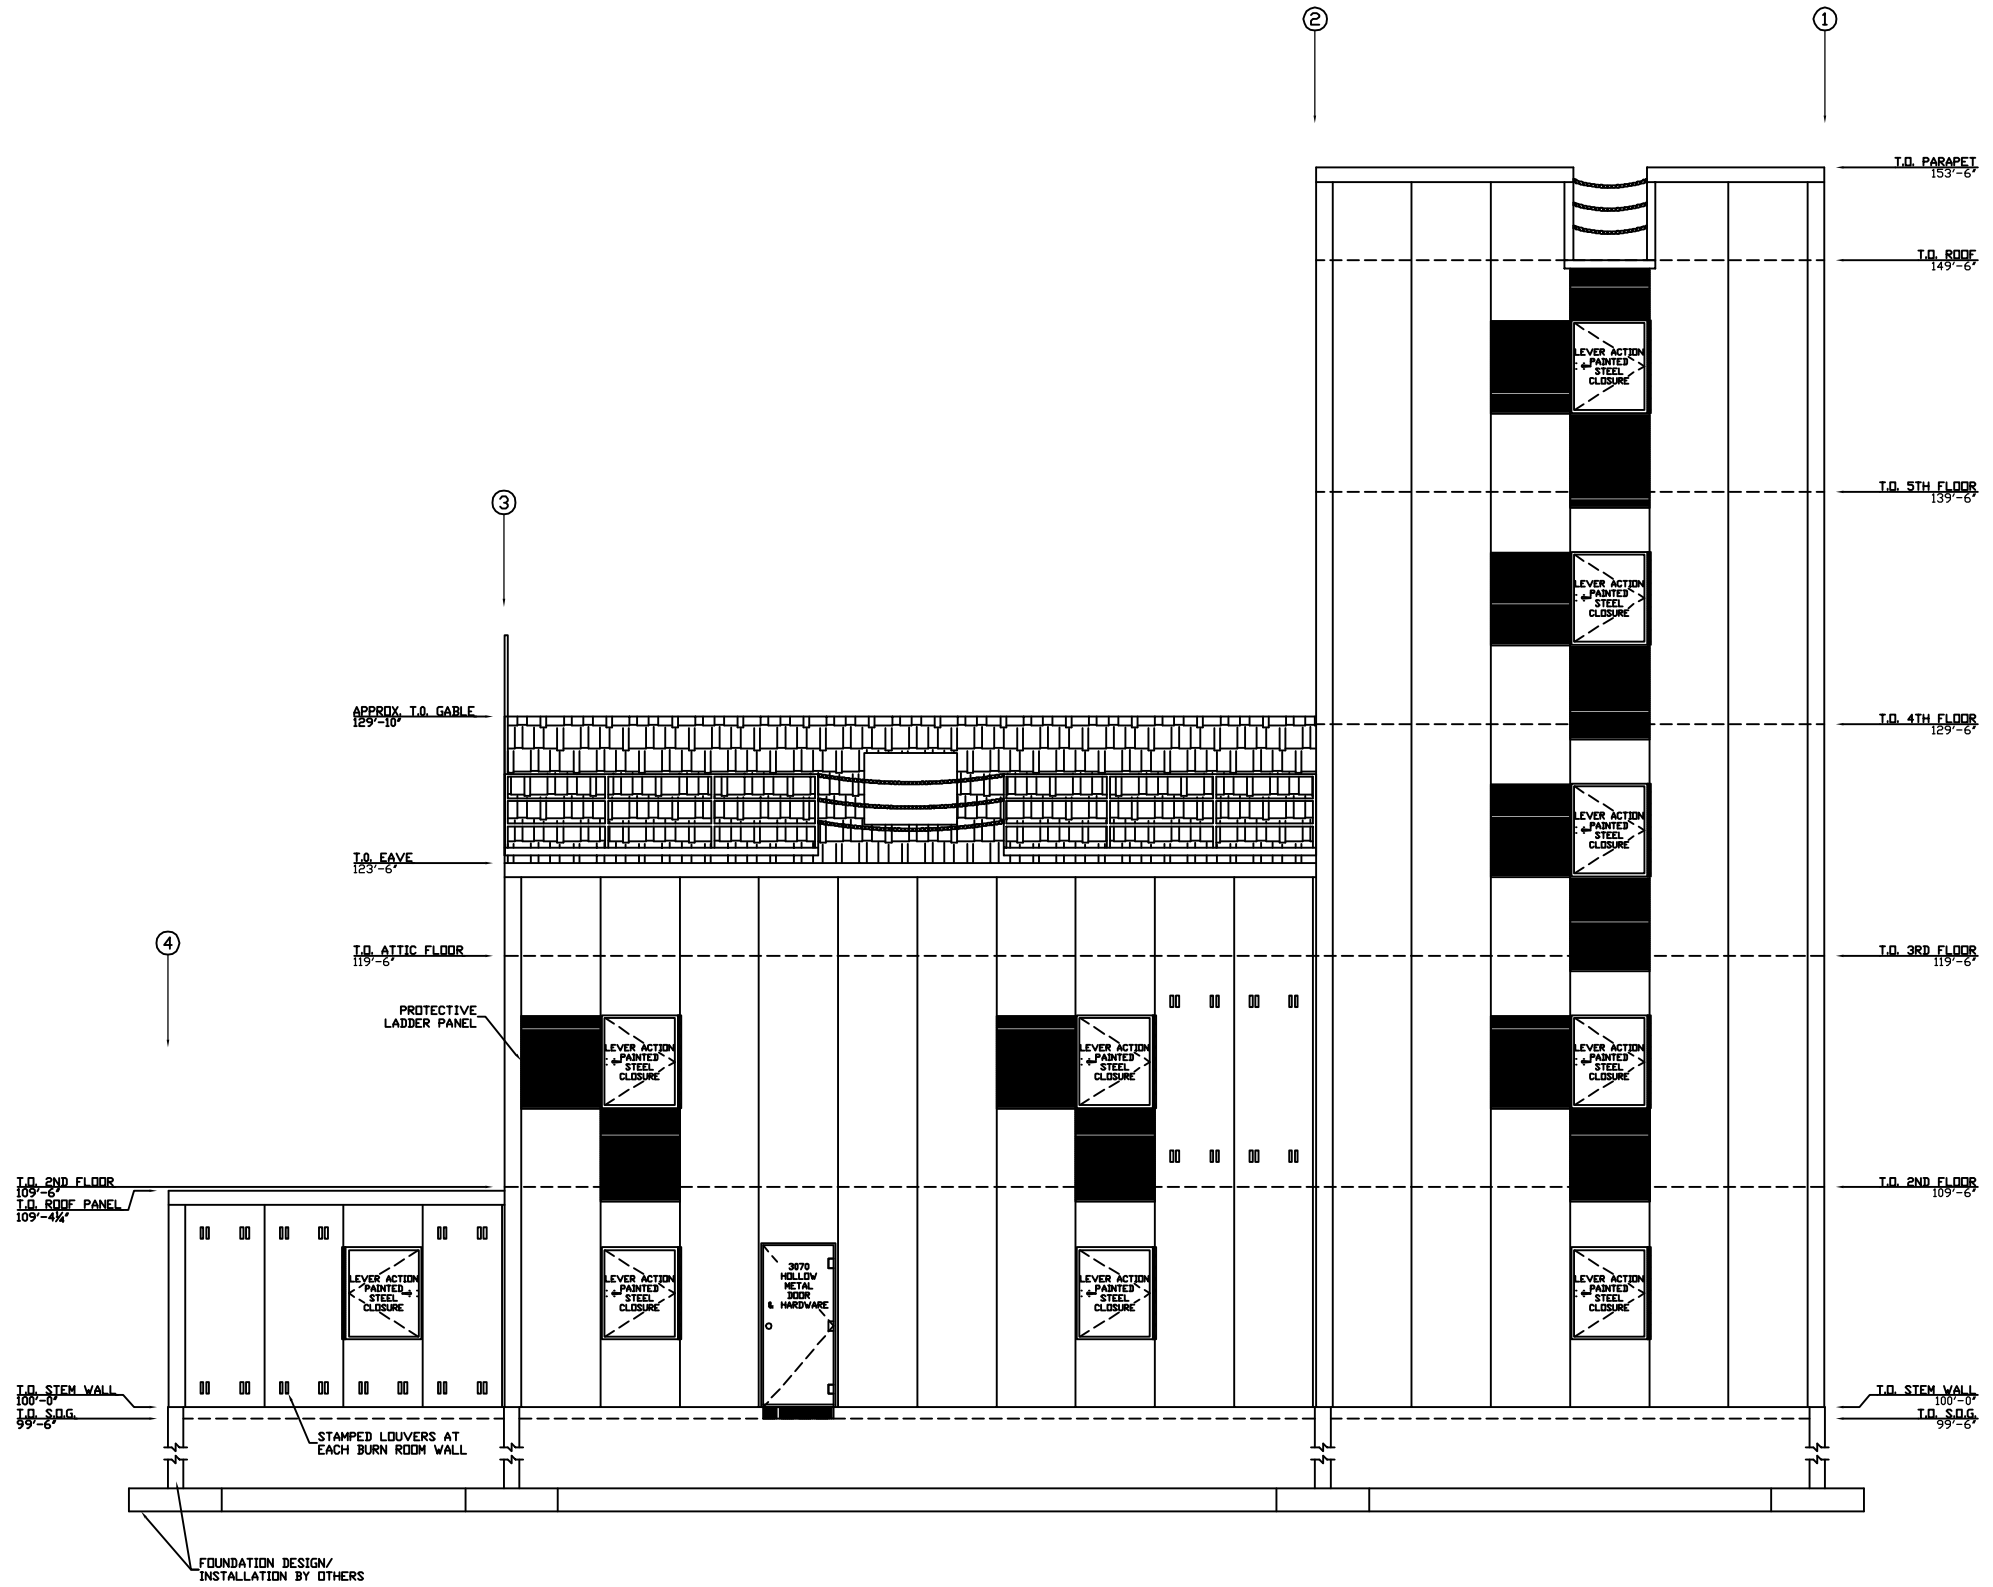

REAR SIDE ELEVATION
NOT TO SCALE


**5TH ALARM - FIVE STORY
FIRE TRAINING SIMULATOR**

FIRE DEPARTMENT TRAINING SIMULATOR

THIS INFORMATION CONFORMS TO ALL APPLICABLE STANDARDS FOR THE TRAINING SIMULATORS AT THE TIME OF REVISION.
THE DESIGN CONTRACTOR ASSUMES RESPONSIBILITY FOR ALL MATERIALS, AT THE TIME OF DESIGN. THIS CONTRACTOR IS ALSO RESPONSIBLE TO ACCOUNT FOR ALL MATERIALS, AT THE TIME OF REVISION. IF THERE IS A DISCREPANCY IN THE MATERIAL, REVISIONS CONTACT THE MANUFACTURERS IMMEDIATELY IN ORDER TO MAKE PROPER ARRANGEMENTS TO PROVIDE THE NECESSARY MATERIAL.
THIS SET OF DRAWINGS IS INTENDED AS A CONCEPTUAL SET, PROVIDED FOR SECONDARY REFERENCE ONLY. REFER TO BUILDER INDUSTRY CONSTRUCTION DRAWINGS AND THE MANUFACTURER'S METAL FINISHING AS PRIMARY REFERENCE FOR EXACT MATERIAL DIMENSIONS, DECORAL AND PROCEDURES.
THESE DIMENSIONS, SPECIFICATIONS, REVISIONS, AND REVISIONS ARE AND SHALL REMAIN THE PROPERTY OF WTP TRAINING TOWERS AND NO PART THEREOF SHALL BE COPIED, REPRODUCED, OR USED IN CONNECTION WITH ANY OTHER PROJECT OTHER THAN THE SPECIFIC PROJECT FOR WHICH THEY HAVE BEEN PREPARED WITHOUT WRITTEN CONSENT OF WTP TRAINING TOWERS.


PROJECT NUMBER:	00-W-000	REVISION DATES:
PROJECT ERECTOR:	JPK	2
DRAWN BY:	LP	3
REVISION BY:		4
PRINT DATE:	00-00-00	

REAR SIDE
AND RIGHT SIDE
ELEVATIONS

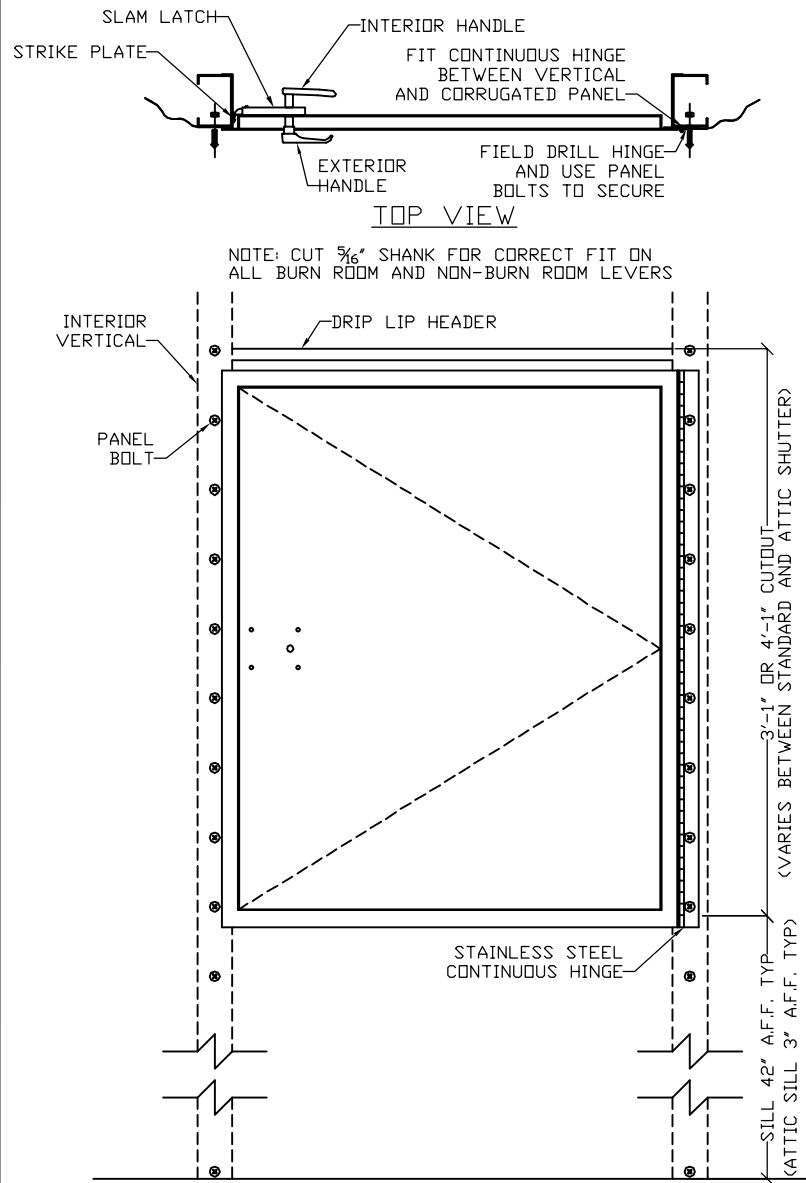


TOP VIEW
NOTE: CUT 5/16\"/>


EXTERIOR VIEW
NOT TO SCALE

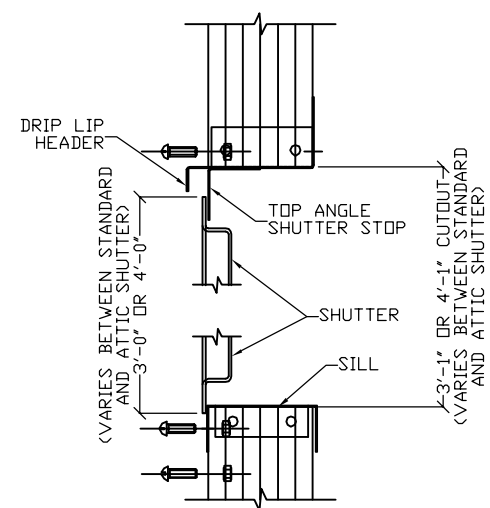


CLOSURE SECTION DETAIL
NOT TO SCALE

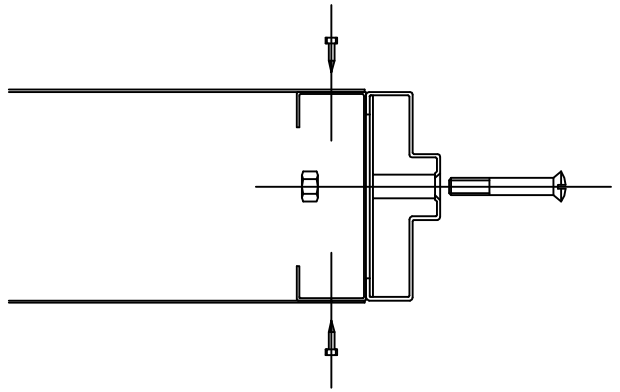


JAMB @ INTERIOR WALL
NOT TO SCALE

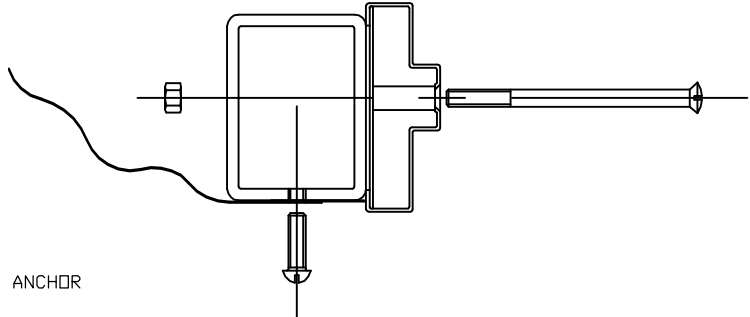


JAMB @ TUBE STEEL VERTICAL
NOT TO SCALE

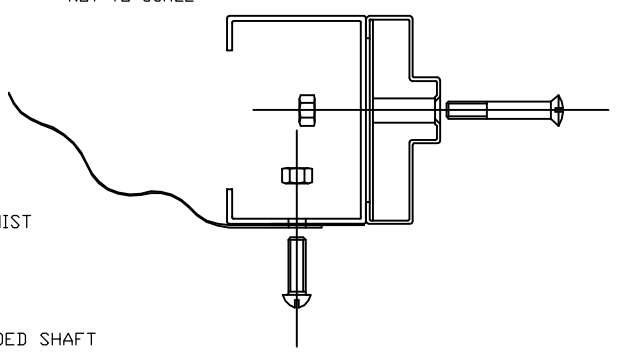




JAMB @ 12 GA CEE VERTICAL
NOT TO SCALE

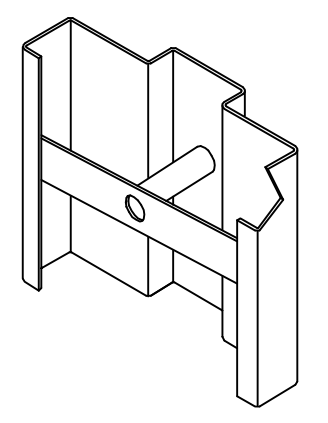


FRAME ANCHOR ISO
NOT TO SCALE

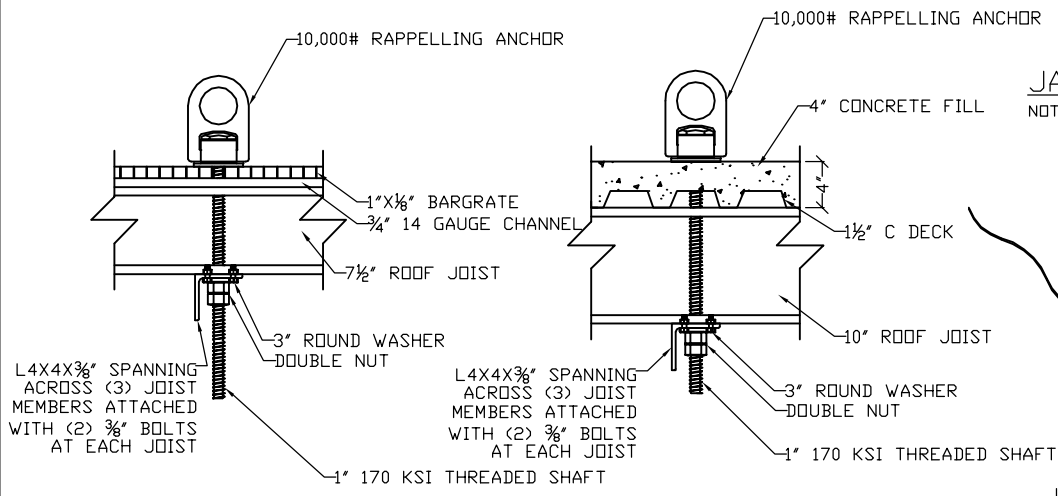

RAPPELLING ANCHOR INSTALLATION DETAILS
NOT TO SCALE

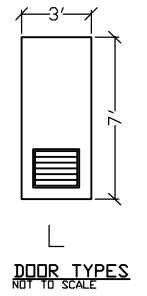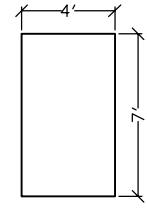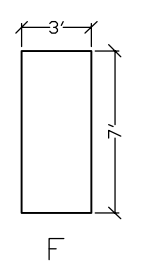

DOOR TYPES
NOT TO SCALE

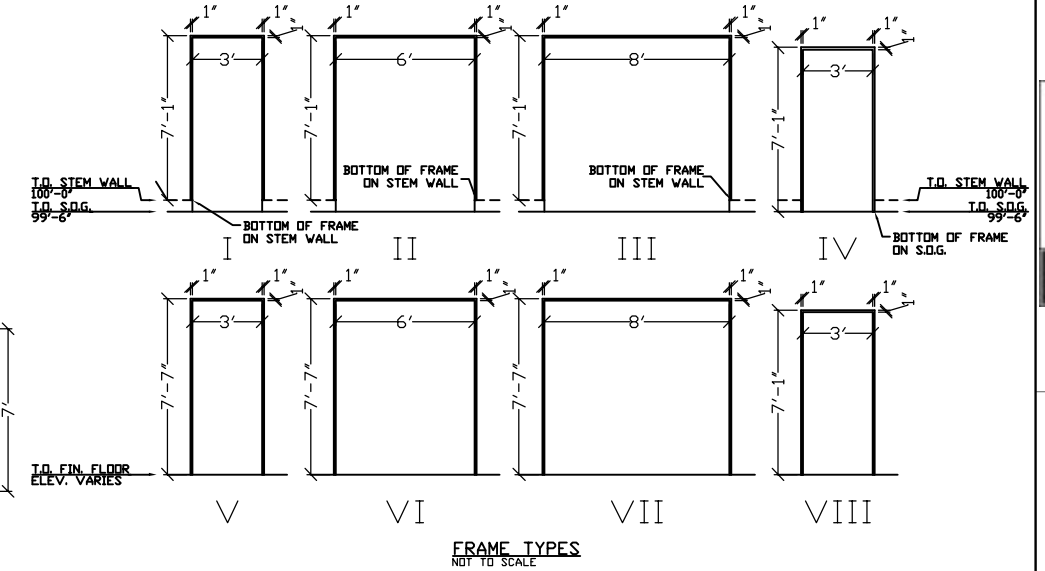

FRAME TYPES
NOT TO SCALE

HARDWARE	HARDWARE SETS											
	H1	H2	H3	H4	H5	H6	H7	H8	H9	H10	H11	H12
SS BUTT HINGE	3	3	3	3	3	3	6	6				
SS CONTINUOUS HINGE									1	1	1	1
LOCKSET	1				1		1					
PASSAGE SET		1				1						
DOOR PULL			1	1				1				
BALL CATCH			1	1				1				
SPRING CLOSE			2	2				4				
BARREL BOLT			1					2				
ASTRIGAL							1	1				
DOOR SWEEP	1	1	1	1			2	2				
SLAM LATCH									1	1	1	1
SLAM LATCH STRIKE									1	1	1	1
INTERIOR HANDLE-STANDARD									1	1		
INTERIOR HANDLE-BURN ROOM											1	1
LOCKING HANDLE									1			
NON-LOCKING HANDLE										1		1

OPENING NUMBER	TYPE	APPROXIMATE SHUTTER WIDTH	APPROXIMATE SHUTTER HEIGHT	ROUGH OPENING WIDTH	ROUGH OPENING HEIGHT	SILL HEIGHT A.F.F.	GAUGE	MATERIAL & FINISH	PAINT FINISH	HARDWARE SET	REMARKS
V1	LOCKING NON-BURN ROOM SHUTTER	3'-3"	4'-0"	3'-2"	4'-1"	42"	12	G90 POWDER COAT	H9		
V2	LOCKING BURN ROOM SHUTTER	3'-3"	4'-0"	3'-2"	4'-1"	42"	12	G90 POWDER COAT	H11	PADGENITE INTERIOR FACE	
V3	LOCKING ATTIC SHUTTER	3'-3"	3'-0"	3'-2"	3'-1"	3'	12	G90 POWDER COAT	H9		
V4	NON-LOCKING NON-BURN ROOM SHUTTER	3'-3"	4'-0"	3'-2"	4'-1"	42"	12	G90 POWDER COAT	H10		
V5	NON-LOCKING BURN ROOM SHUTTER	3'-3"	4'-0"	3'-2"	4'-1"	42"	12	G90 POWDER COAT	H12	PADGENITE INTERIOR FACE	
V6	NON-LOCKING ATTIC SHUTTER	3'-3"	3'-0"	3'-2"	3'-1"	3'	12	G90 POWDER COAT	H10		

OPENING NUMBER	ROOM	FROM/TO	SECTION	HOLLOW METAL DOORS AND FRAMES SCHEDULE												REMARKS	
				QUANTITY	GENERAL		FRAME				DOOR						
					PAIR	WIDTH	HEIGHT	HARDWARE SET	FRAME TYPE	MATERIAL & FINISH	DEPTH	THROAT	JAMB FACE	HEAD FACE	JAMB ANCHORS		DOOR TYPE
101	EXTERIOR	F	SECTION A	1	--	3'-0"	7'-0"	LHR	H1	I	16 A604-3/4"	3-3/4"	1"	1"	ED	F	18 A60
102	EXTERIOR	F	SECTION B	1	PR	3'-0"	7'-0"	RHA	H7	II	16 A604-3/4"	3-3/4"	1"	1"	ED	F	18 A60
103	EXTERIOR	F	SECTION B	1	--	3'-0"	7'-0"	RHR	H1	I	16 A604-3/4"	3-3/4"	1"	1"	ED	F	18 A60
104	SECTION B	F	SECTION C	1	--	3'-0"	7'-0"	LH	H4	I	16 A604-3/4"	3-3/4"	1"	1"	ED	F	18 A60
105	EXTERIOR	F	SECTION C	1	--	3'-0"	7'-0"	LH	H3	I	16 A604-3/4"	3-3/4"	1"	1"	ED	F	18 A60
201	SECTION B	F	BURN ROOM #2	1	--	3'-0"	7'-0"	LH	H4	V	16 A604-3/4"	3-3/4"	1"	1"	ED	F	18 A60

www.trainingtowers.com
A DIV. OF J.S.C. INC.
9121 BOND OVERLAND PARK, KS 66214
TEL 913-365-3663 FAX: 913-365-7078
TOLL FREE 1-800-351-2525 www.trainingtowers.com

**5TH ALARM - FIVE STORY
FIRE TRAINING SIMULATOR**
FIRE DEPARTMENT TRAINING SIMULATOR

THIS INFORMATION CONFORMS TO ALL APPLICABLE STANDARDS FOR THE TRAINING SIMULATORS AT THE TIME OF REVISION.
THE DESIGN CONTRACTOR ASSUMES RESPONSIBILITY FOR ALL MATERIALS, AT THE TIME OF DESIGN. THIS CONTRACTOR IS ALSO RESPONSIBLE TO ACCOUNT FOR ALL MATERIALS, AT THE TIME OF REVISION. IF THERE IS A DISCREPANCY IN THE MATERIAL REVISIONS CONTACT THE PROJECT ARCHITECT IMMEDIATELY IN ORDER TO MAKE NECESSARY ARRANGEMENTS TO PROVIDE THE NECESSARY MATERIAL.
THIS SET OF DRAWINGS IS INTENDED AS A CONCEPTUAL SET PROVIDED FOR SECONDARY REFERENCE ONLY. USER TO OBTAIN NECESSARY CONSTRUCTION DRAWINGS AND THE NECESSARY REVISIONS AS PRIMARY REFERENCE FOR EXACT MATERIAL, DIMENSIONS, DECIMAL AND PROGRAMS.
THESE DIMENSIONS, SPECIFICATIONS, HEAD, DESIGN AND FINISHES ARE AND SHALL REMAIN THE PROPERTY OF THE CONTRACTOR AND NO PART THERE OF SHALL BE COPIED, REPRODUCED, OR USED IN CONNECTION WITH ANY OTHER PROJECT OR FOR ANY OTHER PROJECT FOR WHICH THEY HAVE BEEN PROVIDED WITHOUT WRITTEN CONSENT OF THE CONTRACTOR.

PROJECT NUMBER:	00-W-000	REVISION DATES:
PROJECT ERECTOR:	PK 1	
DRAWN BY:	P 1	
REVIEWED BY:		
PRINT DATE:	00-00-00	